

FOIRE DE CHATOU

Consultation



COLLET
1 rue Henri
Deschamps
59150 Wattrelos

Etude & Plans



NØMAD
51 rue Jeanne d'Arc
59700 Marcq-en-
Baoreul

IMPLANTATION GÉNÉRALE - STANDS


Echelle **1:750**

Version **V15**

Date **30/07/2021**

Format **A3**

Page **4**

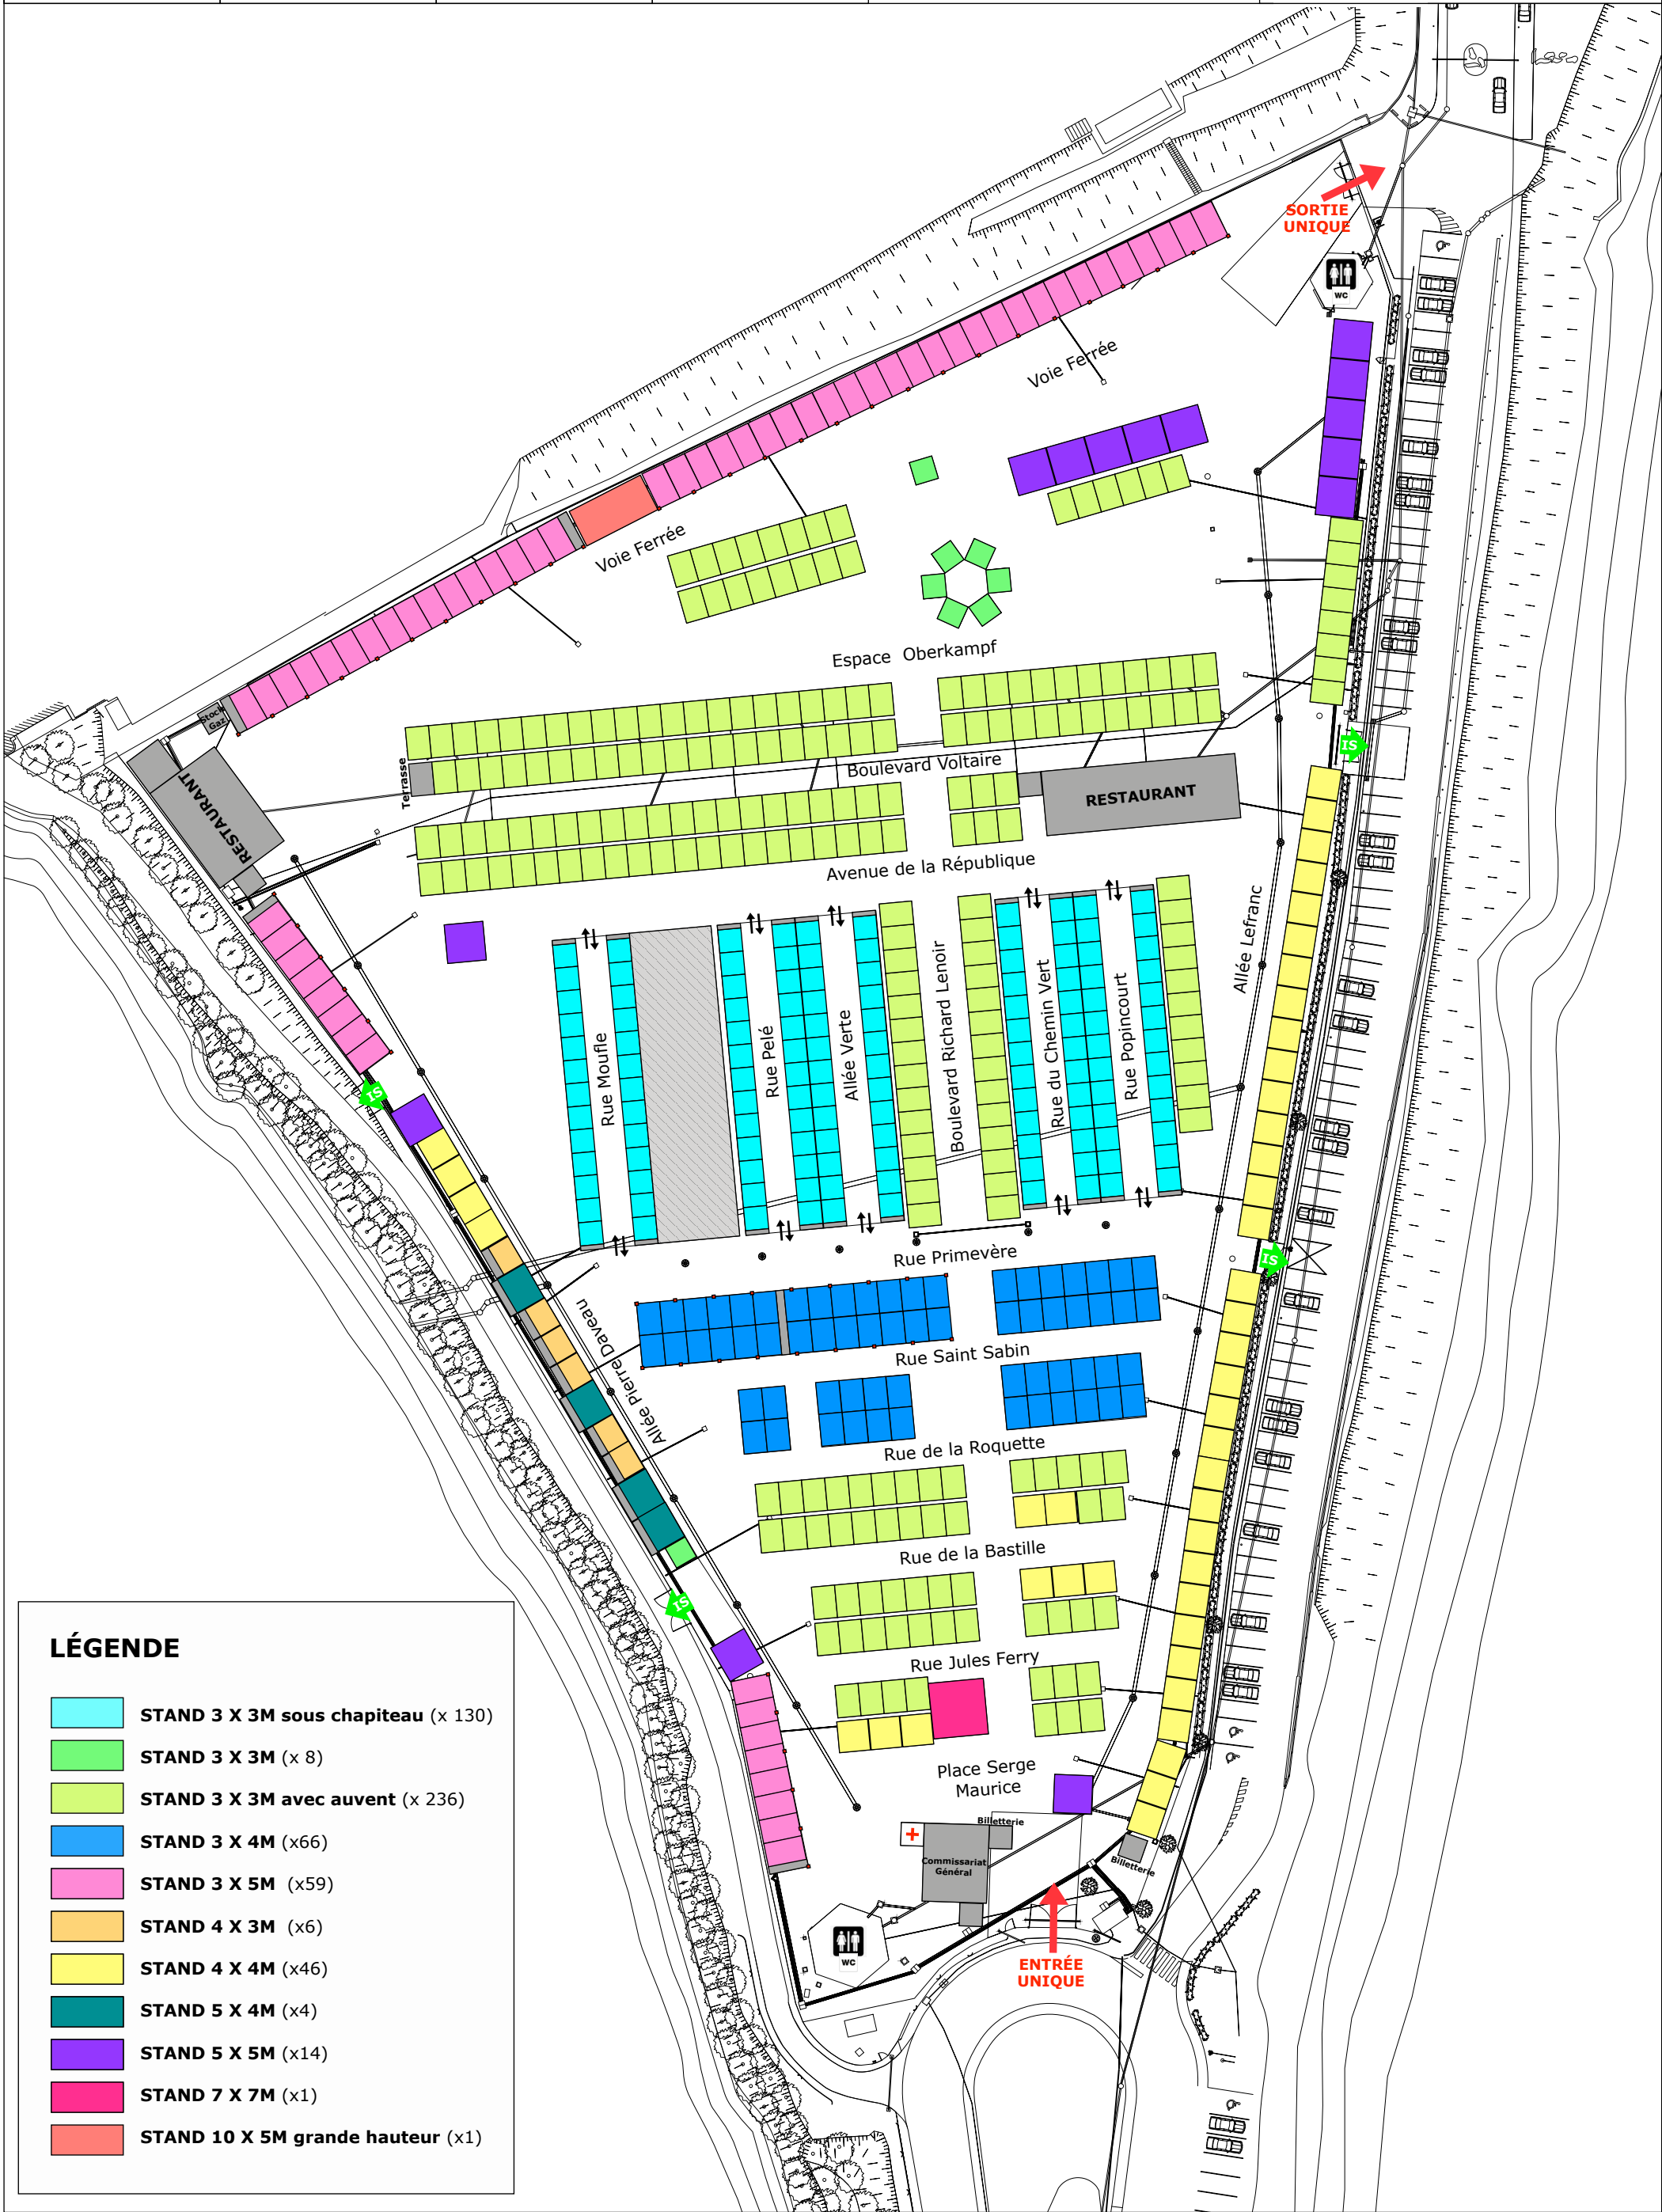

LÉGENDE

- STAND 3 X 3M sous chapiteau** (x 130)
- STAND 3 X 3M** (x 8)
- STAND 3 X 3M avec auvent** (x 236)
- STAND 3 X 4M** (x66)
- STAND 3 X 5M** (x59)
- STAND 4 X 3M** (x6)
- STAND 4 X 4M** (x46)
- STAND 5 X 4M** (x4)
- STAND 5 X 5M** (x14)
- STAND 7 X 7M** (x1)
- STAND 10 X 5M grande hauteur** (x1)